



CONTACT: ED GODIN, SIOR
or MIKE GRIEDER
E-mail: Egodinpb@gmail.com,
Mgrieder.gpb@gmail.com
www.GodinPropertyBrokers.com
Phone: 203-577-2277 Fax: 203-577-2100
850 Straits Turnpike, Suite 204
Middlebury, CT, 06762

FOR SALE

1332-1344 New Haven Road
Naugatuck, CT




1.8 Acres Commercial Parcel


- Great high traffic count location over 18,000 cars daily
- 315 +/- S/F of frontage on State Road RT 63 in Naugatuck
- B-2 commercial zoning with most utilities at or near site
- Suitable for many retail, office or restaurant uses
- Close proximity to Walmart and several other new development sites

MAJOR PRICE REDUCTION!

Sale price: \$149,000.00

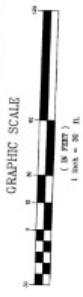

- LEGEND**
- PROPERTY LINE
 - OLD PROPERTY LINE
 - NEW PROPERTY LINE
 - EXISTING MONUMENT
 - EXISTING IRON PIN
 - IRON PIN SET TO BE SET
 - ASSESSORS LOT #

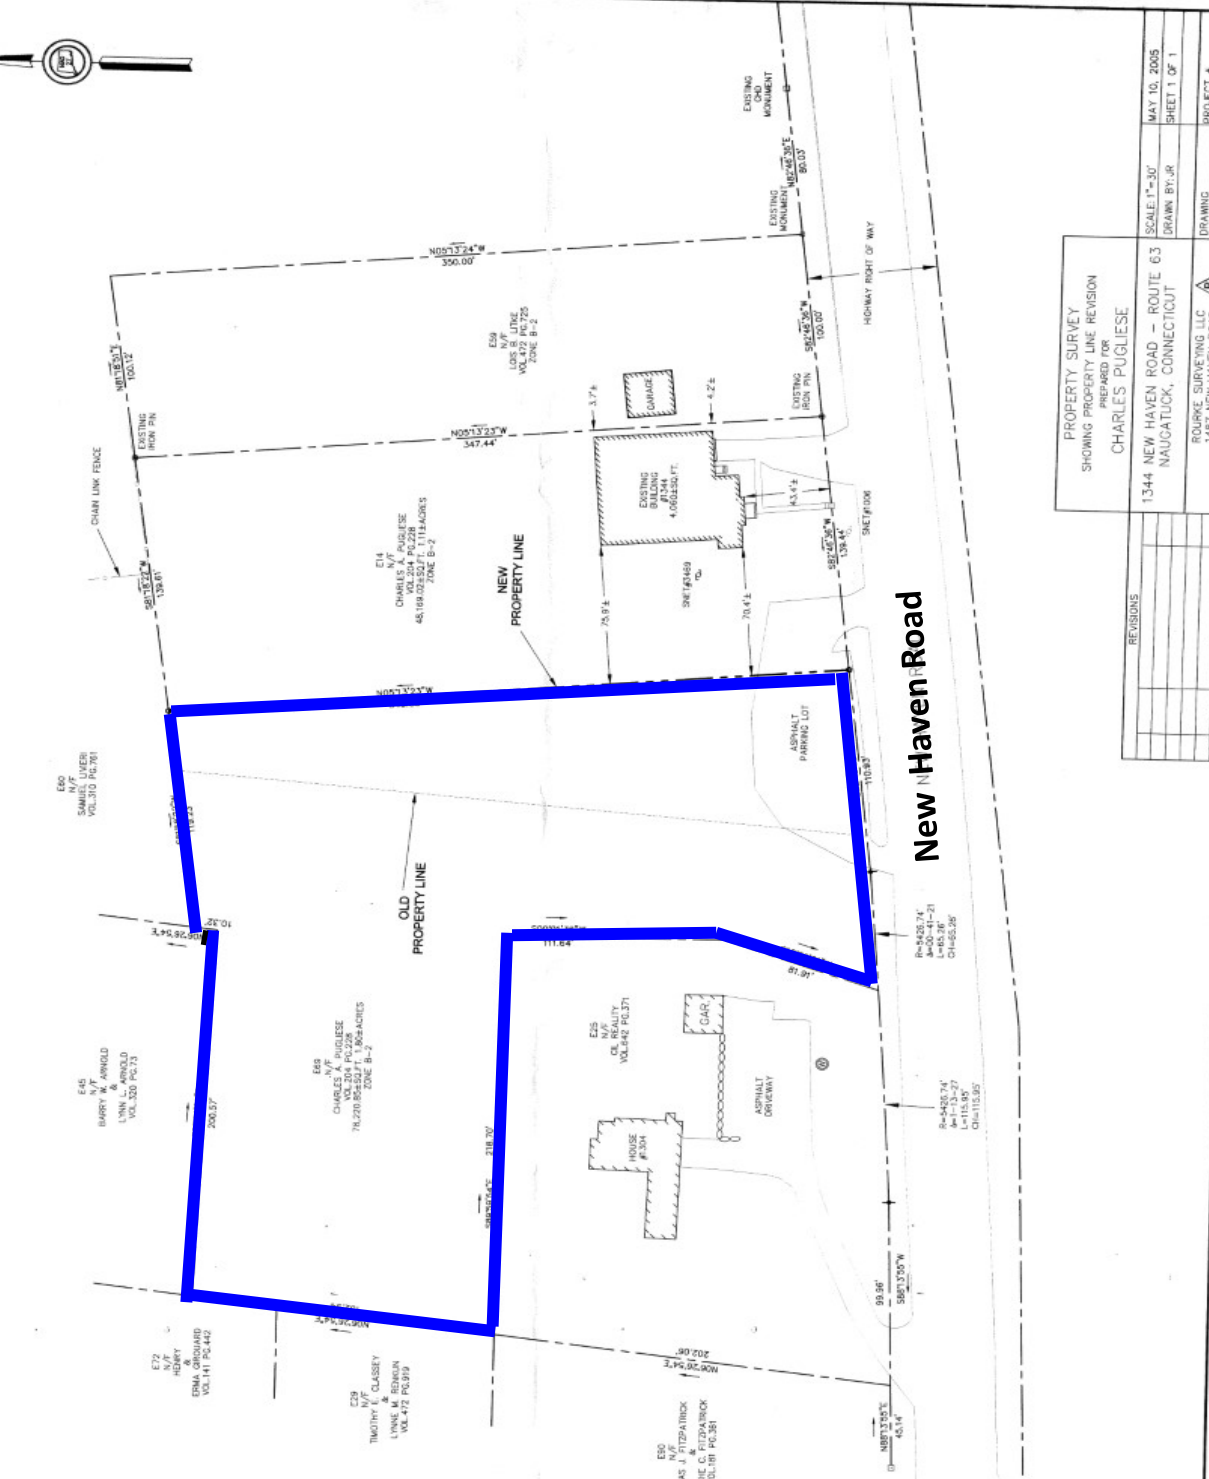

NOTES:

- This map has been prepared pursuant to the Regulations of Connecticut State Agencies Sections 20-505b-1 through 20-505b-10 and the Standards for Surveys and Maps in the State of Connecticut as adopted by the Board of Survey and Mapping, Department of Transportation, Inc. on September 26, 1996. The date of survey is a Prerequisite Survey, Inc. on September 26, 1996. The secondary determination category is Resurvey.
- Owner of subject parcel is A-2. Pugliese as recorded in volume 204 page 228 of the Naugatuck Land Records.
- Iron pin is based on M&D 27.
- Through of Naugatuck State designation for subject parcel is B-2.

MAP REFERENCES:

- Connecticut Department of Transportation Bureau of Highway Right of Way, Naugatuck New Haven Road from the Salem Bridge southerly to the Naugatuck-Elmhurst Turn lane note 1'-40" number 87-13 sheet 7 of 8.
- Map prepared for Charles A. Pugliese Naugatuck, Conn. Jan 22, 1990 made by R.L. Dierman and Associates 89 North Main Street Naugatuck, CT.
- Property of Boston Valley Garage #102 New Haven Road Naugatuck, Conn. Scale 1"=100' March 1974 prepared by Roger J. Mulvan, L.S. and recorded in Naugatuck Land Records Map 44-79A.
- Naugatuck Land Records Map 44-79A.

New Haven Road

PROPERTY SURVEY
SHOWING PROPERTY LINE REVISION
PREPARED FOR
CHARLES PUGLIESE

1344 NEW HAVEN ROAD - ROUTE 63
NAUGATUCK, CONNECTICUT

BOURQUE SURVEYING LLC
148 NEW HAVEN ROAD
NAUGATUCK, CONNECTICUT 06460

NO.	DATE	DESCRIPTION	BY

SCALE 1"=30'
DRAWN BY: JR
MAY 10, 2005
SHEET 1 OF 1

DRAWING PROJECT #
03-279-1344
03-279

JOHN W. WOLFE, SURVEYOR
167 WILD WIND FARM RD, STA. AND VIC. ROAD LINE
NAUGATUCK, CT 06460



All information furnished is from sources deemed reliable and is submitted subject to errors, omissions, change of other terms of conditions, prior sale, lease or financing or withdrawal-all without notice. No representation is made or implied by Godin Property Brokers, LLC or its associates as to the accuracy of the information submitted herein.