

FOR LEASE



**2095 South Main St
Waterbury, CT 06706**

7,920 +/- S/F Retail/Office Building

2021 Remodel

Multiple Suites Available

Suites From: \$400 / mo. Including utilities

Includes Common Kitchen and WiFi

Great Location on Busy South Main Street

With Quick Access to RTE 8 & I84



PROPERTY DATA FORM

PROPERTY ADDRESS	2095 South Main Street
CITY, STATE	Waterbury, CT 06706

BUILDING INFO		MECHANICAL EQUIP.	
Total S/F	7,920 +/-	Air Conditioning	C/A
Number of floors	1	Sprinkler / Type	
Avail S/F	7,920 +/-	Type of Heat	Gas/ W Air
Ext. Construction	Wood Siding	OTHER	
Ceiling Height	10' - 12'	Acres	.49
Roof	10-12 yrs old	Zoning	Industrial
Date Built	1941	Parking	13 + Spaces
Drive in Doors	1	State Route / Distance To...	Route 8 & I84
		TAXES	
		Assessment	
UTILITIES		Appraisal	
Tenant/Buyer to Verify		Mill Rate	
Sewer	City	Taxes	
Water	City	TERMS	
Gas	EverSource	Lease Rates From	
Electrical		\$400 mo. Includes Utilities	




CONTACT: BRIAN GODIN or MARY BUCKLEY
 E-mail: Bgodinpb@gmail.com, Mbuckley.gpb@gmail.com
www.GodinPropertyBrokers.com
 Phone: 203-577-2277 Fax: 203-577-2100

All information furnished is from sources deemed reliable and is submitted subject to errors, omissions, change of other terms of conditions, prior sale, lease or financing or withdrawal-all without notice. No representation is made or implied by Godin Property Brokers, LLC or its associates as to the accuracy of the information submitted herein.



**2095 SOUTH MAIN STREET
WATERBURY, CT**

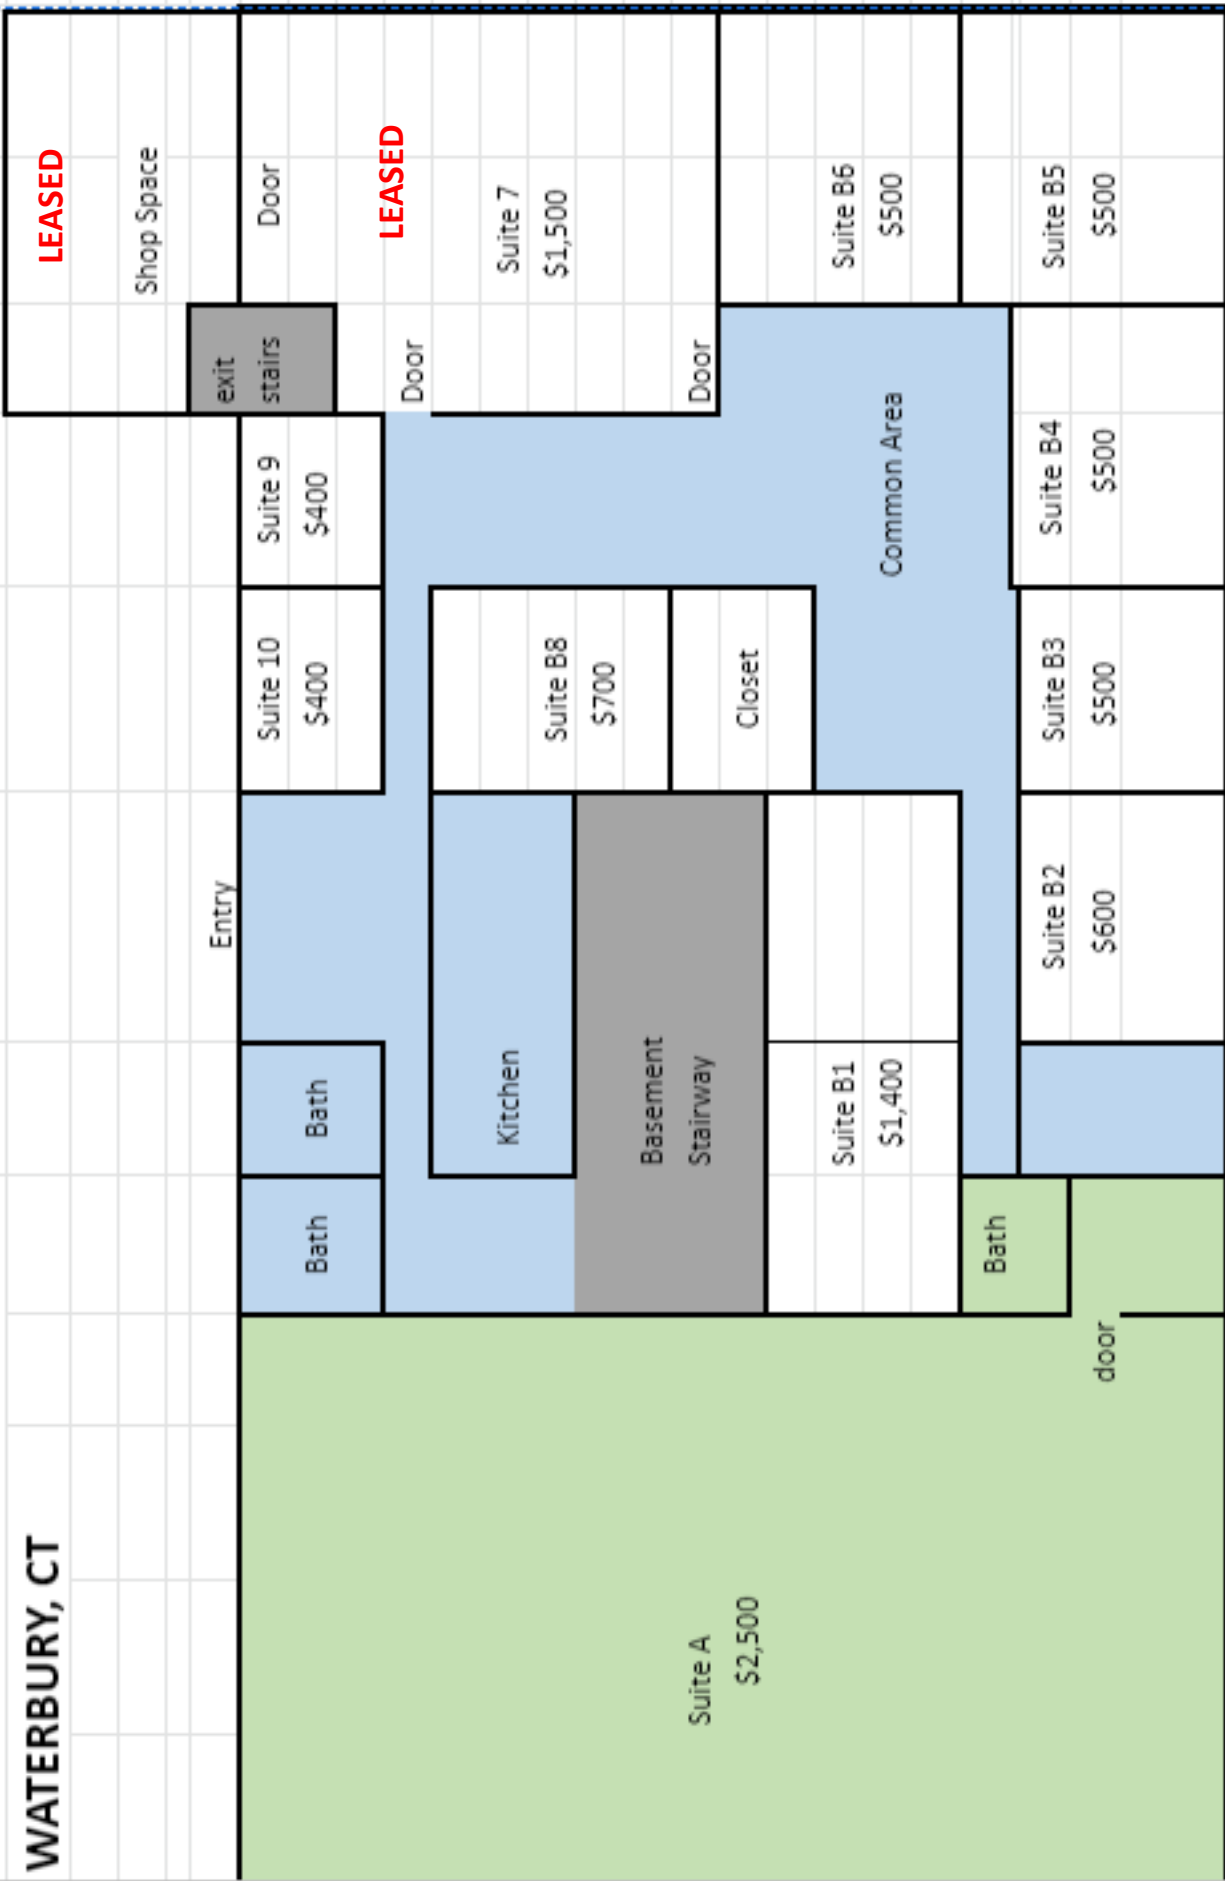

Entry
Not to Scale