

FOR LEASE



**777 Echo Lake Road
Suite J
Watertown, CT 06795**

ECHO LAKE COMMONS

**Two Oversized Offices with Large Windows & Natural Light
Located Within a Professional Setting Featuring
Beautifully Maintained Common Areas**

**Shared Amenities Include:
Welcoming Entry & Waiting Area
Fully Equipped Kitchen
Professional Conference Room**

**Lease Price: \$800 Per Month
Includes Utilities & Wifi**




Main Entrance




Shared Kitchen



Waiting Area

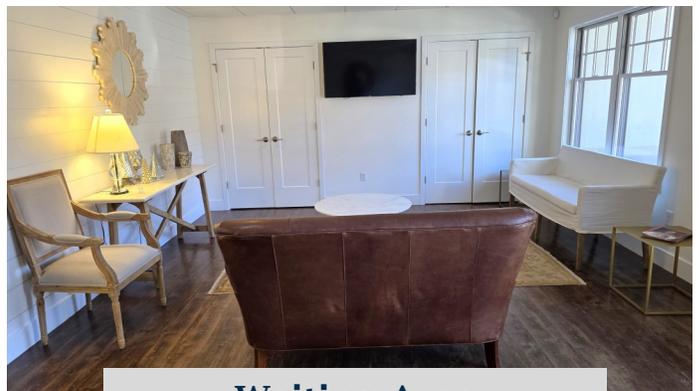

Waiting Area

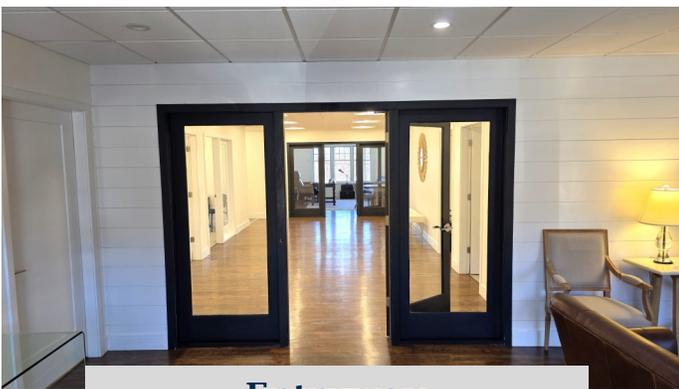


Entryway



Suite 3



Suite 2

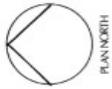

PLAN NORTH


ECHO LAKE MEDICAL & PROFESSIONAL OFFICE COMPLEX
777 ECHO LAKE ROAD
WATERTOWN, CT

REVISIONS:

SCALE: 1/8" = 1'-0"
DATE: 2/24/2019

**KENYON
& CUTLER**
ARCHITECTS

ONE DANCING BROOK
WATERLOO, CONNECTICUT 06093
PHONE: 860.245.1100
WWW.KENYONCUTLER.COM

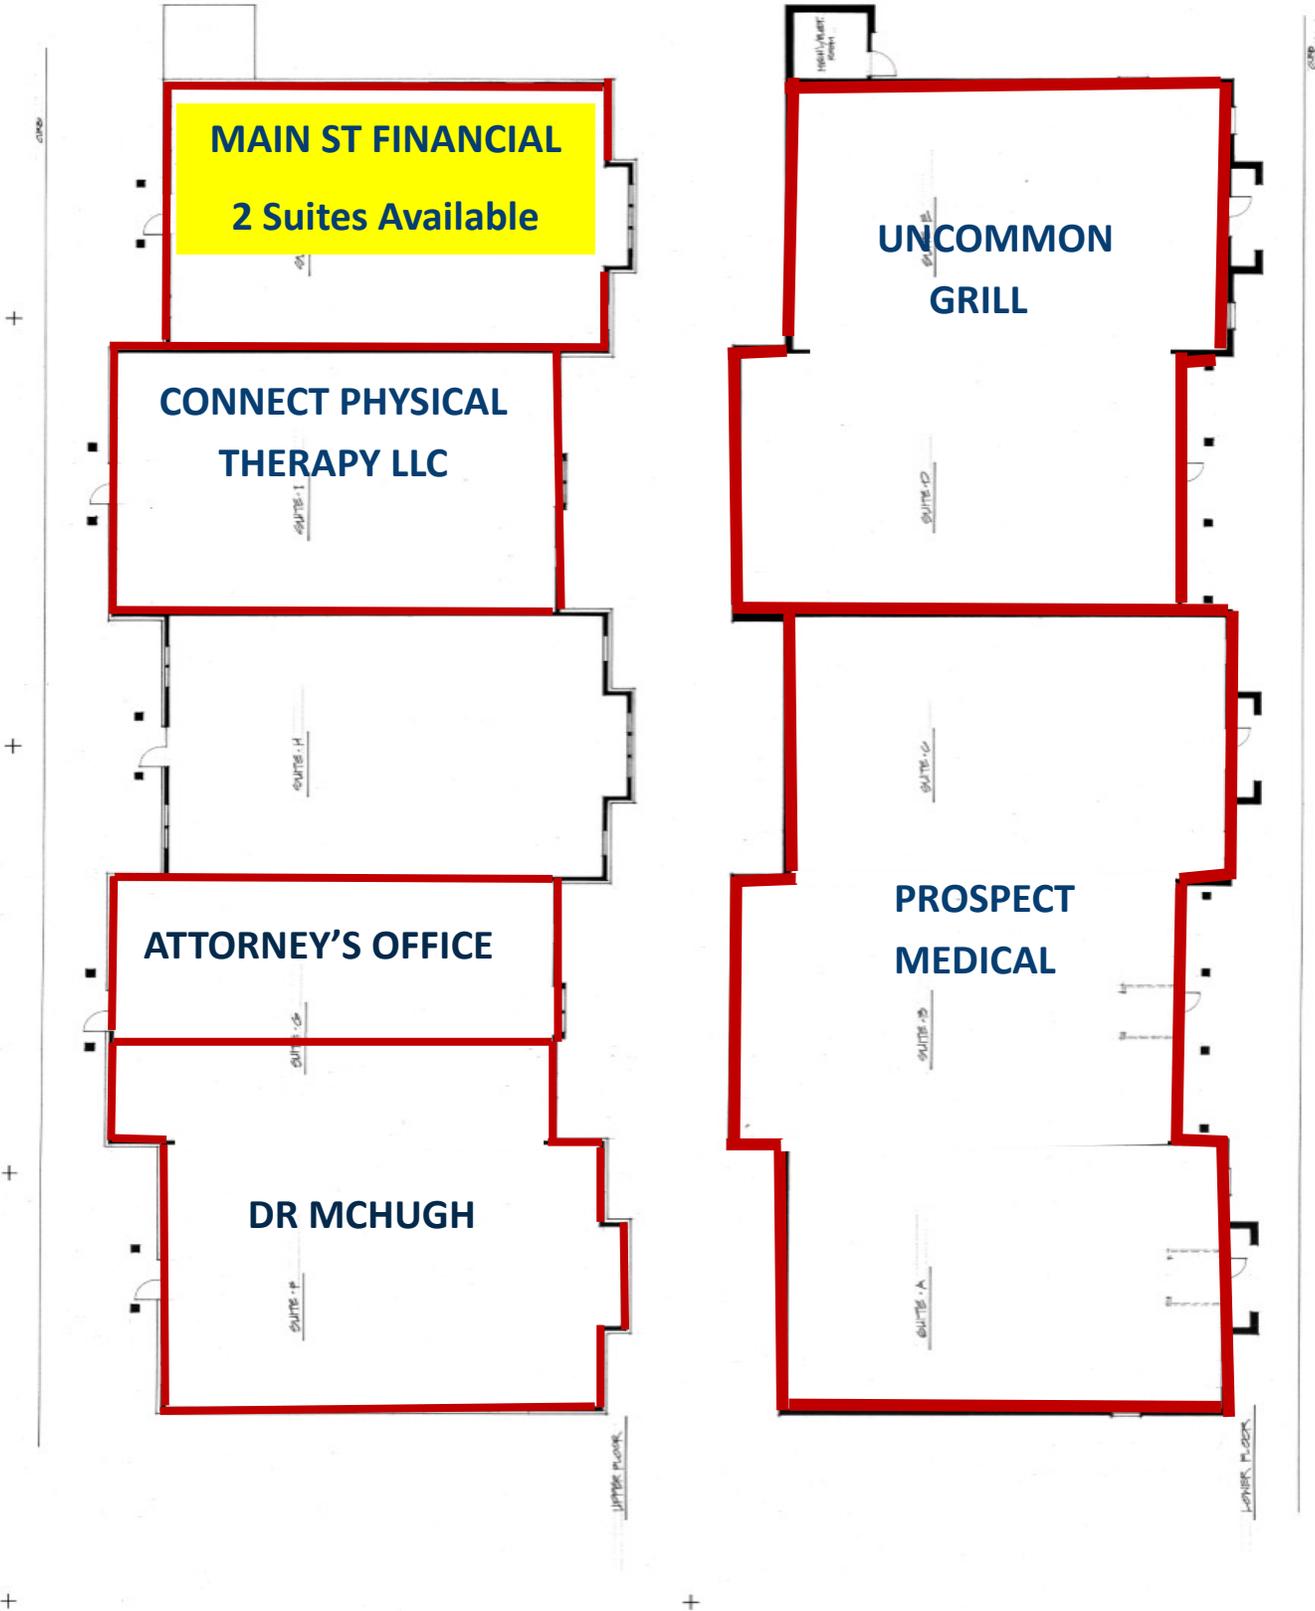

ECHO LAKE ROAD